


No.	Grantor	Volume	Page	Date	Chas. No.	Remarks
1	H. H. Clark et al	1242	100	11/14/06		
2	H. H. Clark et al	1242	101	11/14/06		
3	H. H. Clark et al	1242	102	11/14/06		
4	H. H. Clark et al	1242	103	11/14/06		
5	H. H. Clark et al	1242	104	11/14/06		
6	H. H. Clark et al	1242	105	11/14/06		
7	H. H. Clark et al	1242	106	11/14/06		
8	H. H. Clark et al	1242	107	11/14/06		
9	H. H. Clark et al	1242	108	11/14/06		
10	H. H. Clark et al	1242	109	11/14/06		
11	B. F. Hawkins	Cont		1/13/06	100-524	3/7/06 C-9622

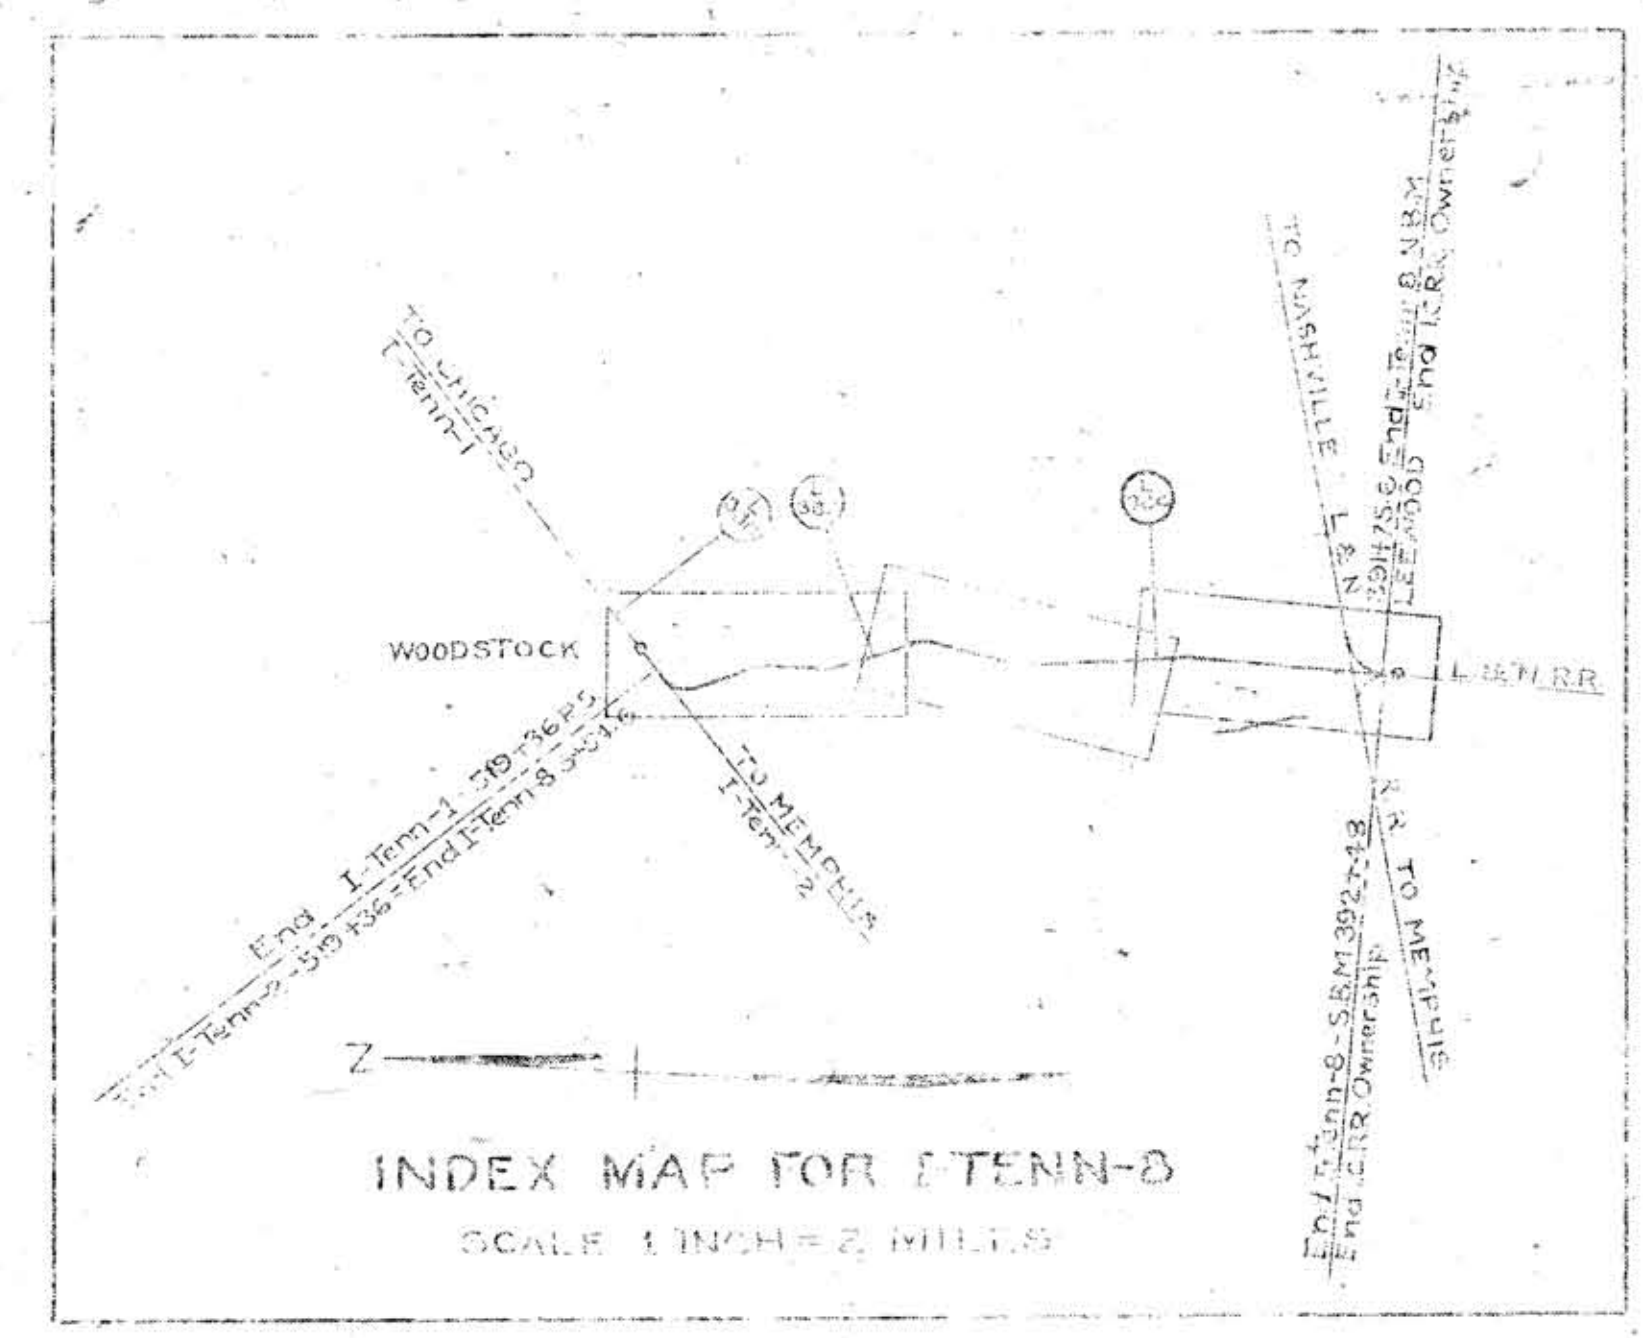

FENCE NOTE
 E. of W. on East 5+54.6 to 132+49 - 5 B.W.
 S. of W. on West 5+54.6 to 132+49 - 5 B.W.

State of Illinois
 County of Cook
 I, the undersigned, of the Illinois Central Railroad Company, do hereby certify that this is a correct map in a series of three primary sheets and survey station 8346.6 to survey station 832+38.0 of section 1, T. 8 N., R. 10 E., S. 1 E., State of Illinois, prepared from the records of said company.

RIGHT-OF-WAY AND TRACK MAP
MEMPHIS & STATE LINE RAILROAD
 OWNED BY THE
CHICAGO, ST. LOUIS & NEW ORLEANS RAILROAD
 OPERATED BY THE
ILLINOIS CENTRAL RAILROAD

NORTH-DIAGONAL - WOODSTOCK, TENN. TO LEEMOOD, TENN.
 STATION 5+54.6 TO STATION 132+49
 M. P. L-390-09 TO M. P. L-392